


Fr.0U Fr.10U Fr.11U Fr.12U Fr.13U Fr.14U Fr.15U Fr.16U Fr.17U Fr.18U Fr.19U Fr.20U Fr.21U

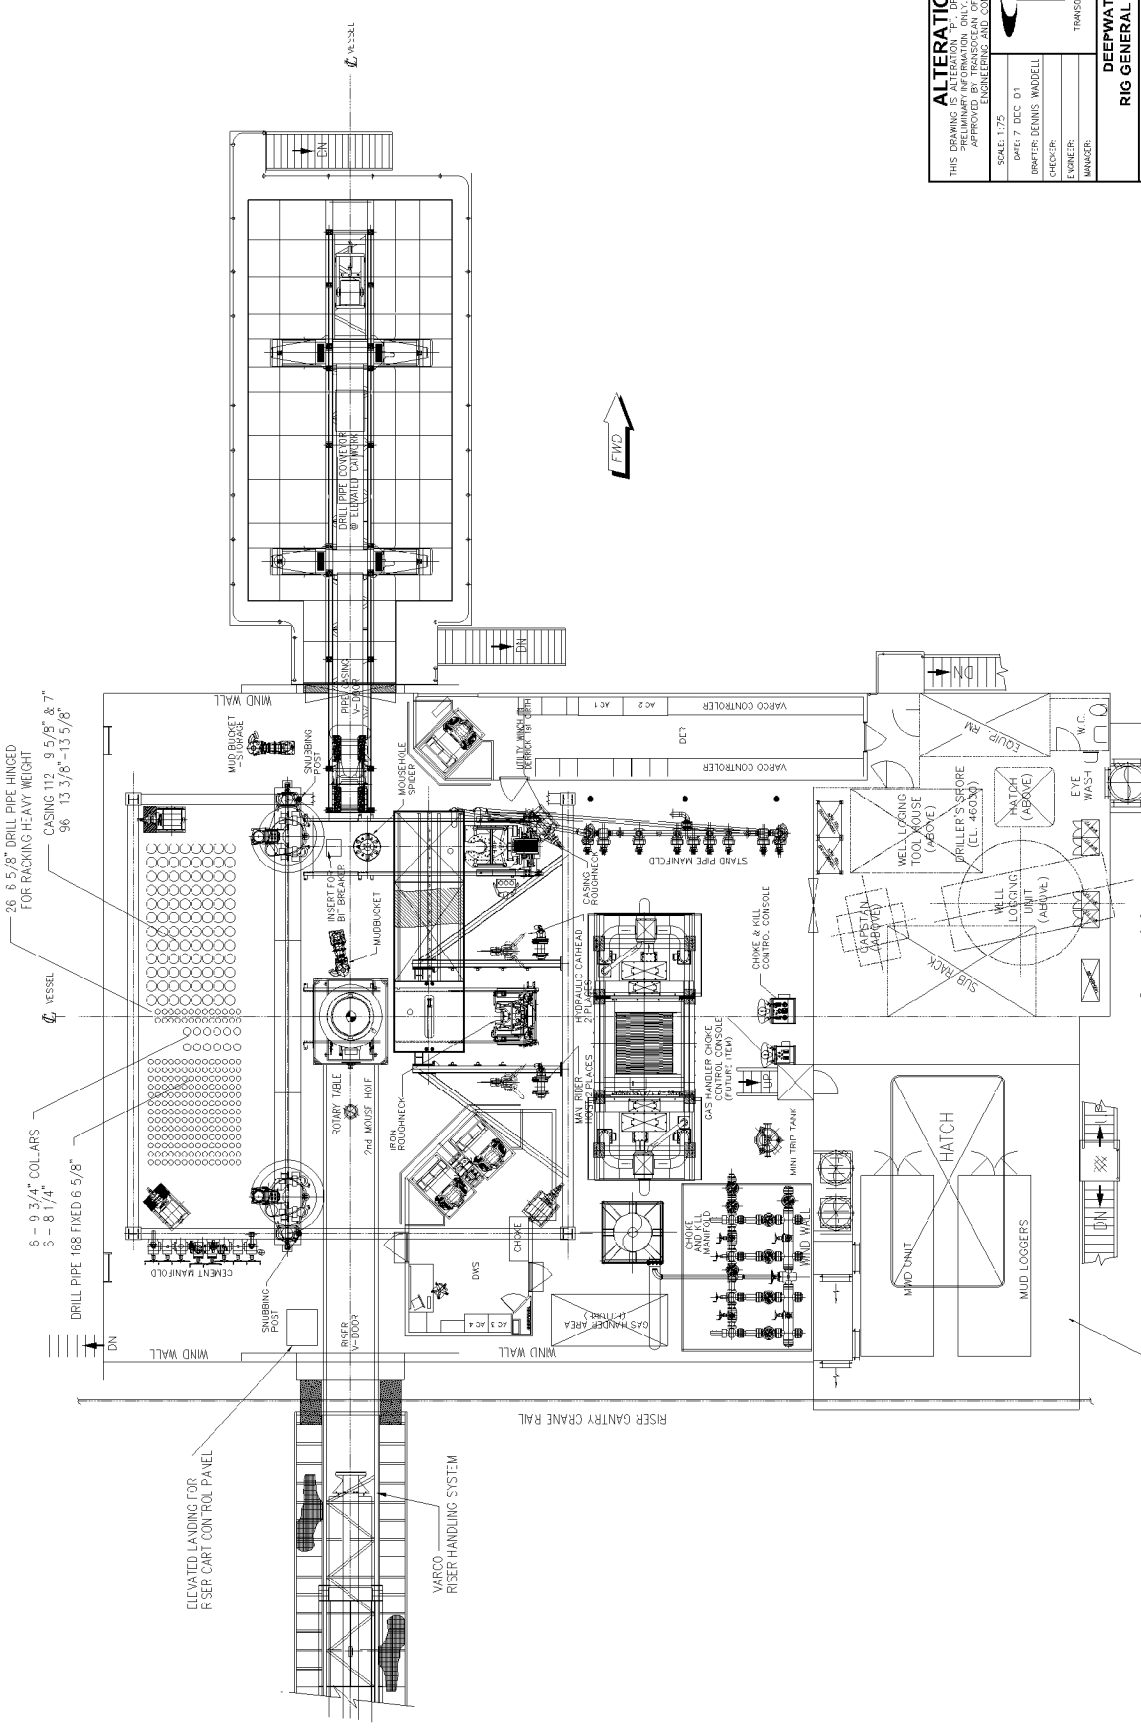

PLAN AT DRILL FLOOR
CL 46000

DECK AT 47m ABOVE BL

ALTERATION P - NOTICE
THIS DRAWING IS A PRELIMINARY REPRESENTATION OF THE PROPOSED WORK. IT IS THE RESPONSIBILITY OF THE USER TO VERIFY THE ACCURACY OF ALL INFORMATION AND DATA. THIS DRAWING IS NOT TO BE USED FOR CONSTRUCTION OR FOR ANY OTHER PURPOSE WITHOUT EXPRESS WRITTEN CONSENT.

SCALE: 1/2\"/>

DATE: 7 DEC 01
DRAWN BY: DENNIS WOODRILL
CHECKED BY:
ENGINEER:
MANAGER:

Transocean SedcoForex
TRANSOCEAN OFFSHORE DEEPWATER DRILLING INC.
ENGINEERING AND CONSTRUCTION

DEEPWATER HORIZON
RIG GENERAL ARRANGEMENTS

DRILL FLOOR PLAN

NO.	DATE	ALTERATION DESCRIPTION	BY	CHKD	APP
001	1509-00000011_2.dwg				

DESIGNED BY: DENNIS WOODRILL
DRAWN BY: DENNIS WOODRILL
CHECKED BY:
ENGINEER:
MANAGER:

PROJECT NO: **6087-G/A**
DRAWING NO: **A-AA 1011**
SHEET NO: **1** OF **1**